


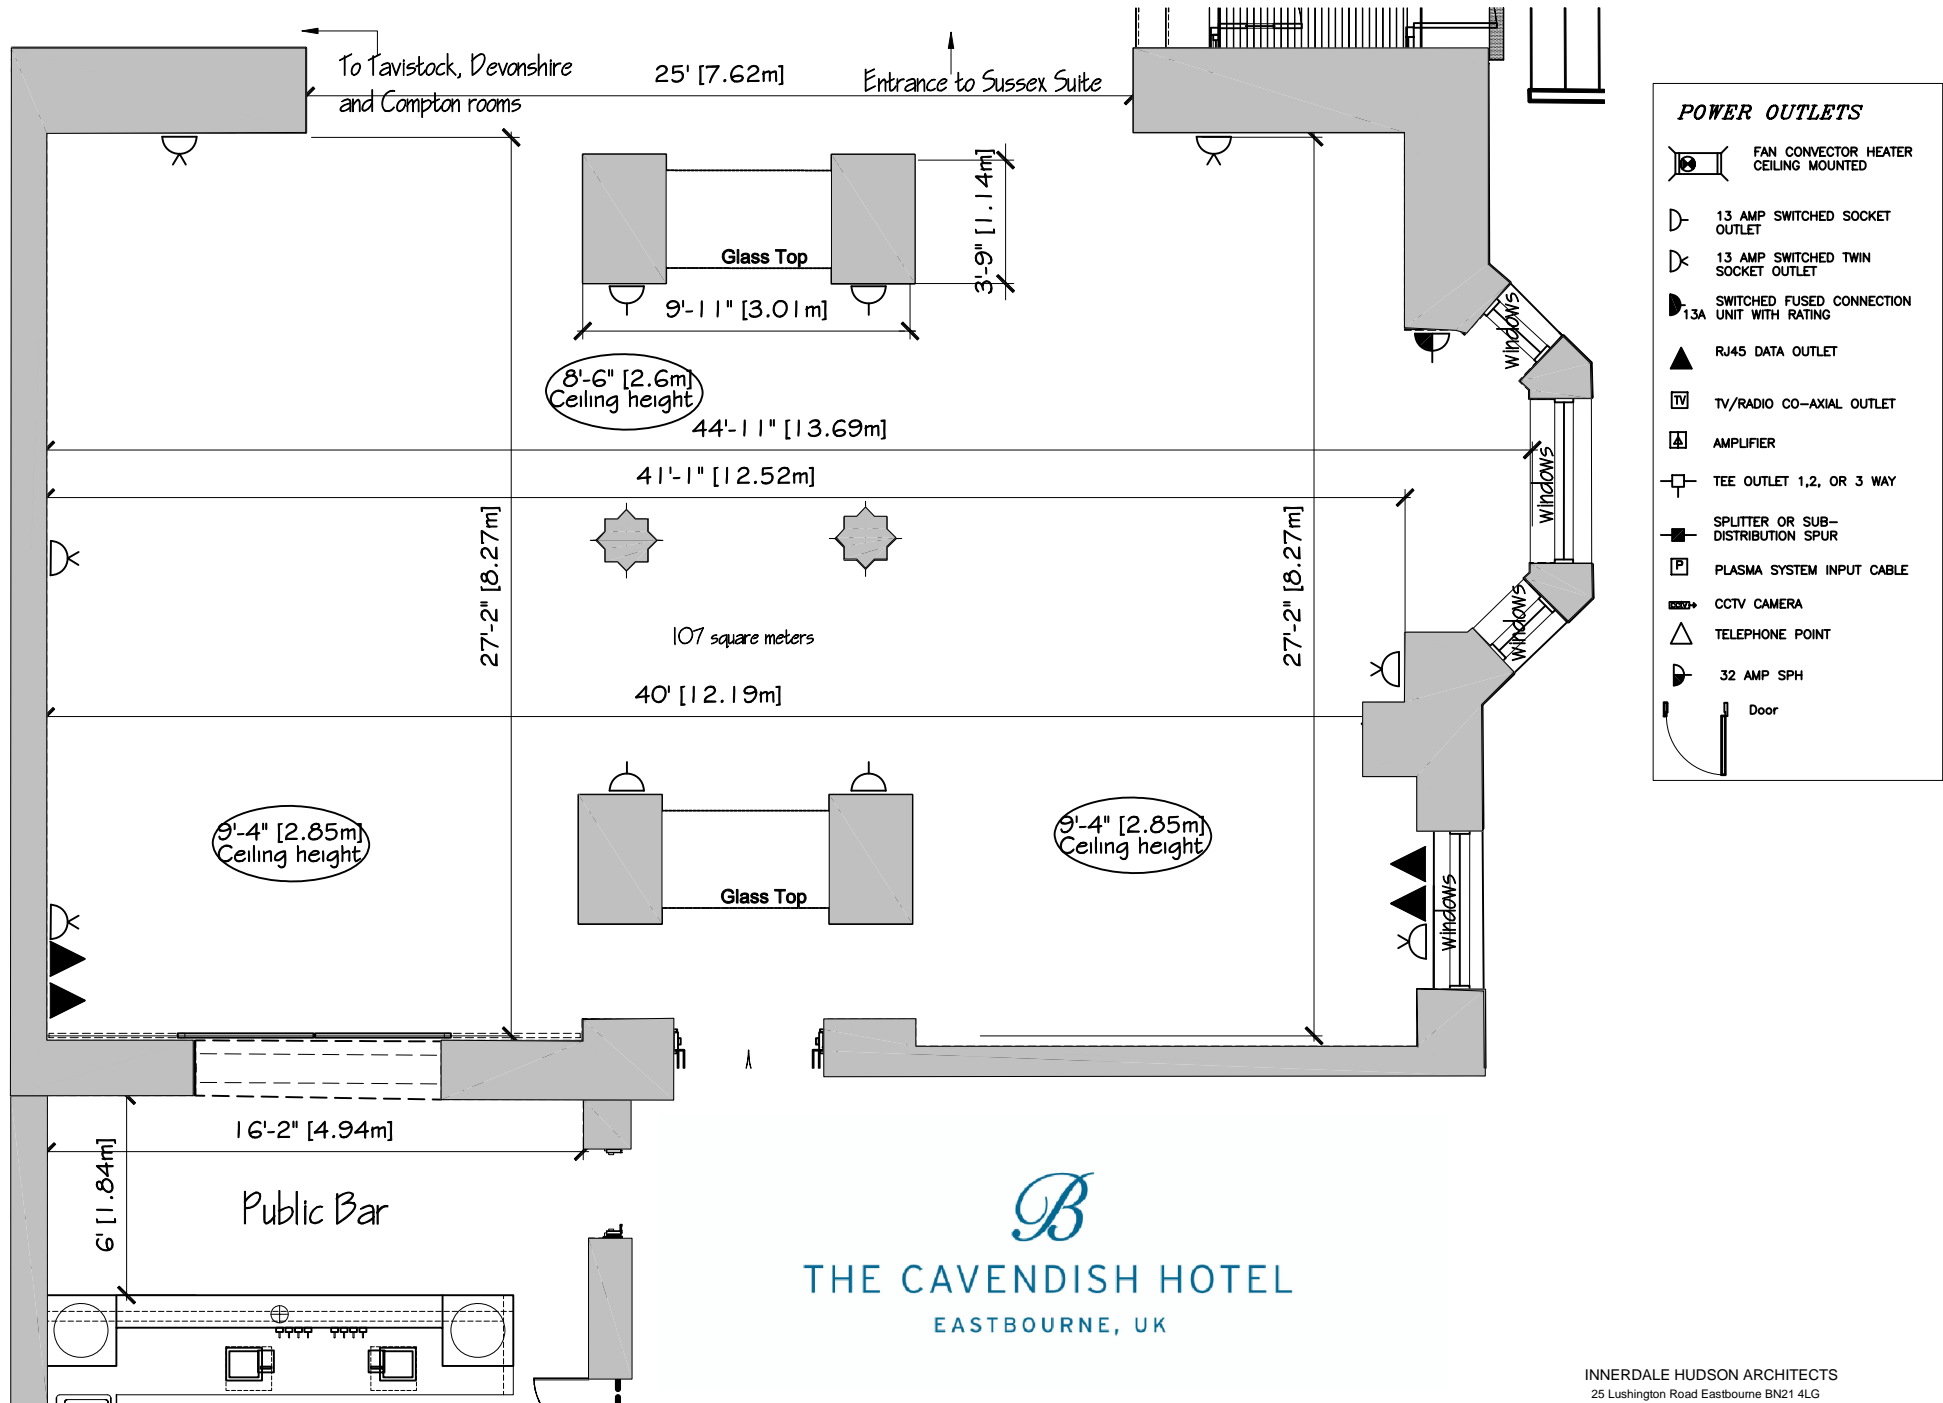













SUSSEX SUITE BAR LOUNGE



POWER OUTLETS

 -  FAN CONVECTOR HEATER CEILING MOUNTED
-  13 AMP SWITCHED SOCKET OUTLET
-  13 AMP SWITCHED TWIN SOCKET OUTLET
-  SWITCHED FUSED CONNECTION UNIT WITH RATING
-  RJ45 DATA OUTLET
-  TV/RADIO CO-AXIAL OUTLET
-  AMPLIFIER
-  TEE OUTLET 1,2, OR 3 WAY
-  SPLITTER OR SUB-DISTRIBUTION SPUR
-  PLASMA SYSTEM INPUT CABLE
-  CCTV CAMERA
-  TELEPHONE POINT
-  32 AMP SPH
-  Door


THE CAVENDISH HOTEL
 EASTBOURNE, UK